


# EXHIBIT C: INITIAL DISTRICT BOUNDARY MAP

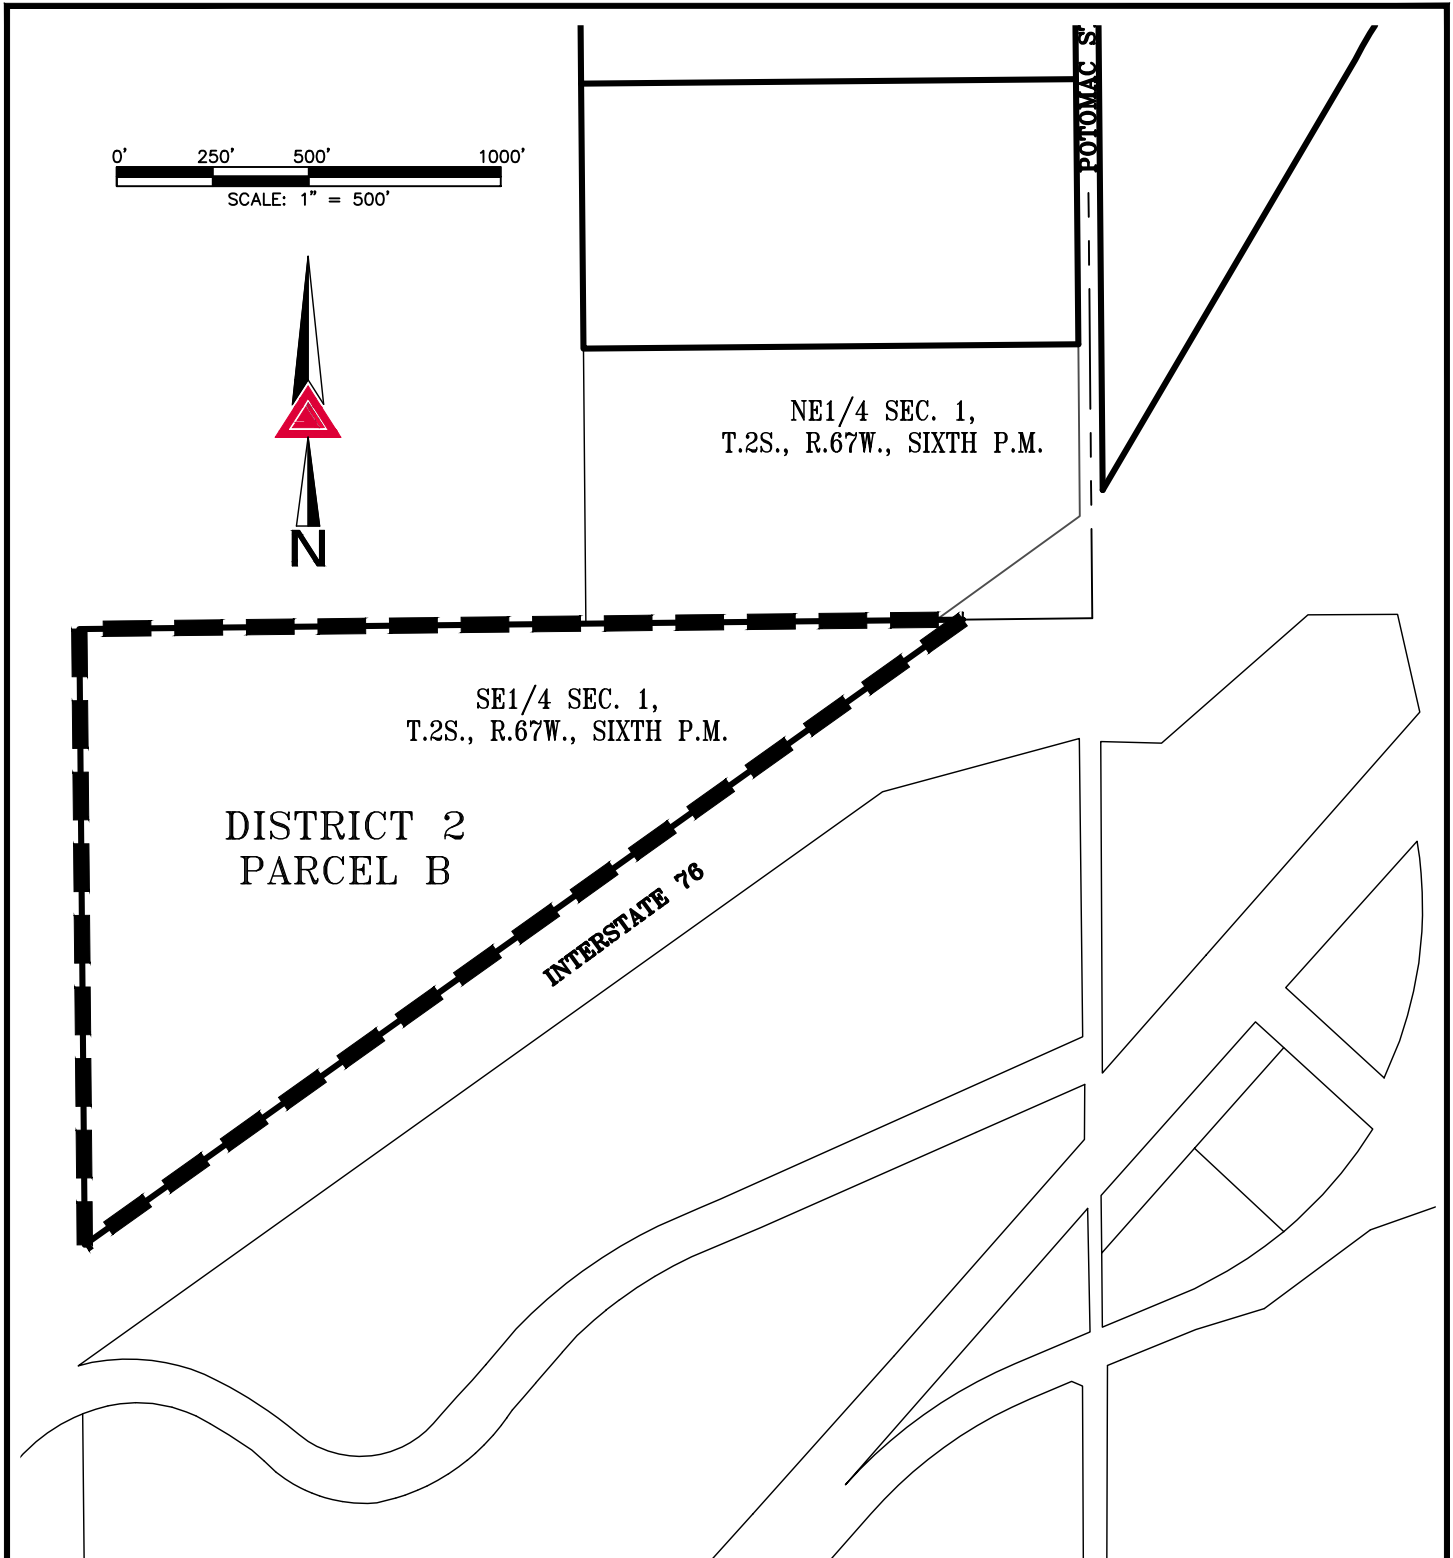

NOTE: THIS DRAWING DOES NOT REPRESENT A MONUMENTED LAND SURVEY AND IS ONLY INTENDED TO DEPICT THE ATTACHED LEGAL DESCRIPTION.


PATH: Q:\DWG\EXHIBITS\  
 DWG NAME: Southgate MDA BNDY.DWG  
 DWG: JEL CHK:  
 DATE: 4/27/2020  
 SCALE: 1" = 500'



300 East Mineral Ave,  
 Suite 1  
 Littleton, Colorado 80122  
 Phone: (303)713-1898  
 Fax: (303)713-1897  
[www.aztecconsultants.com](http://www.aztecconsultants.com)

**DISTRICT BOUNDARY MAP**  
 DISTRICT 2 – PARCEL B  
 BRIGHTON, COLORADO

# EXHIBIT C: INITIAL DISTRICT BOUNDARY MAP

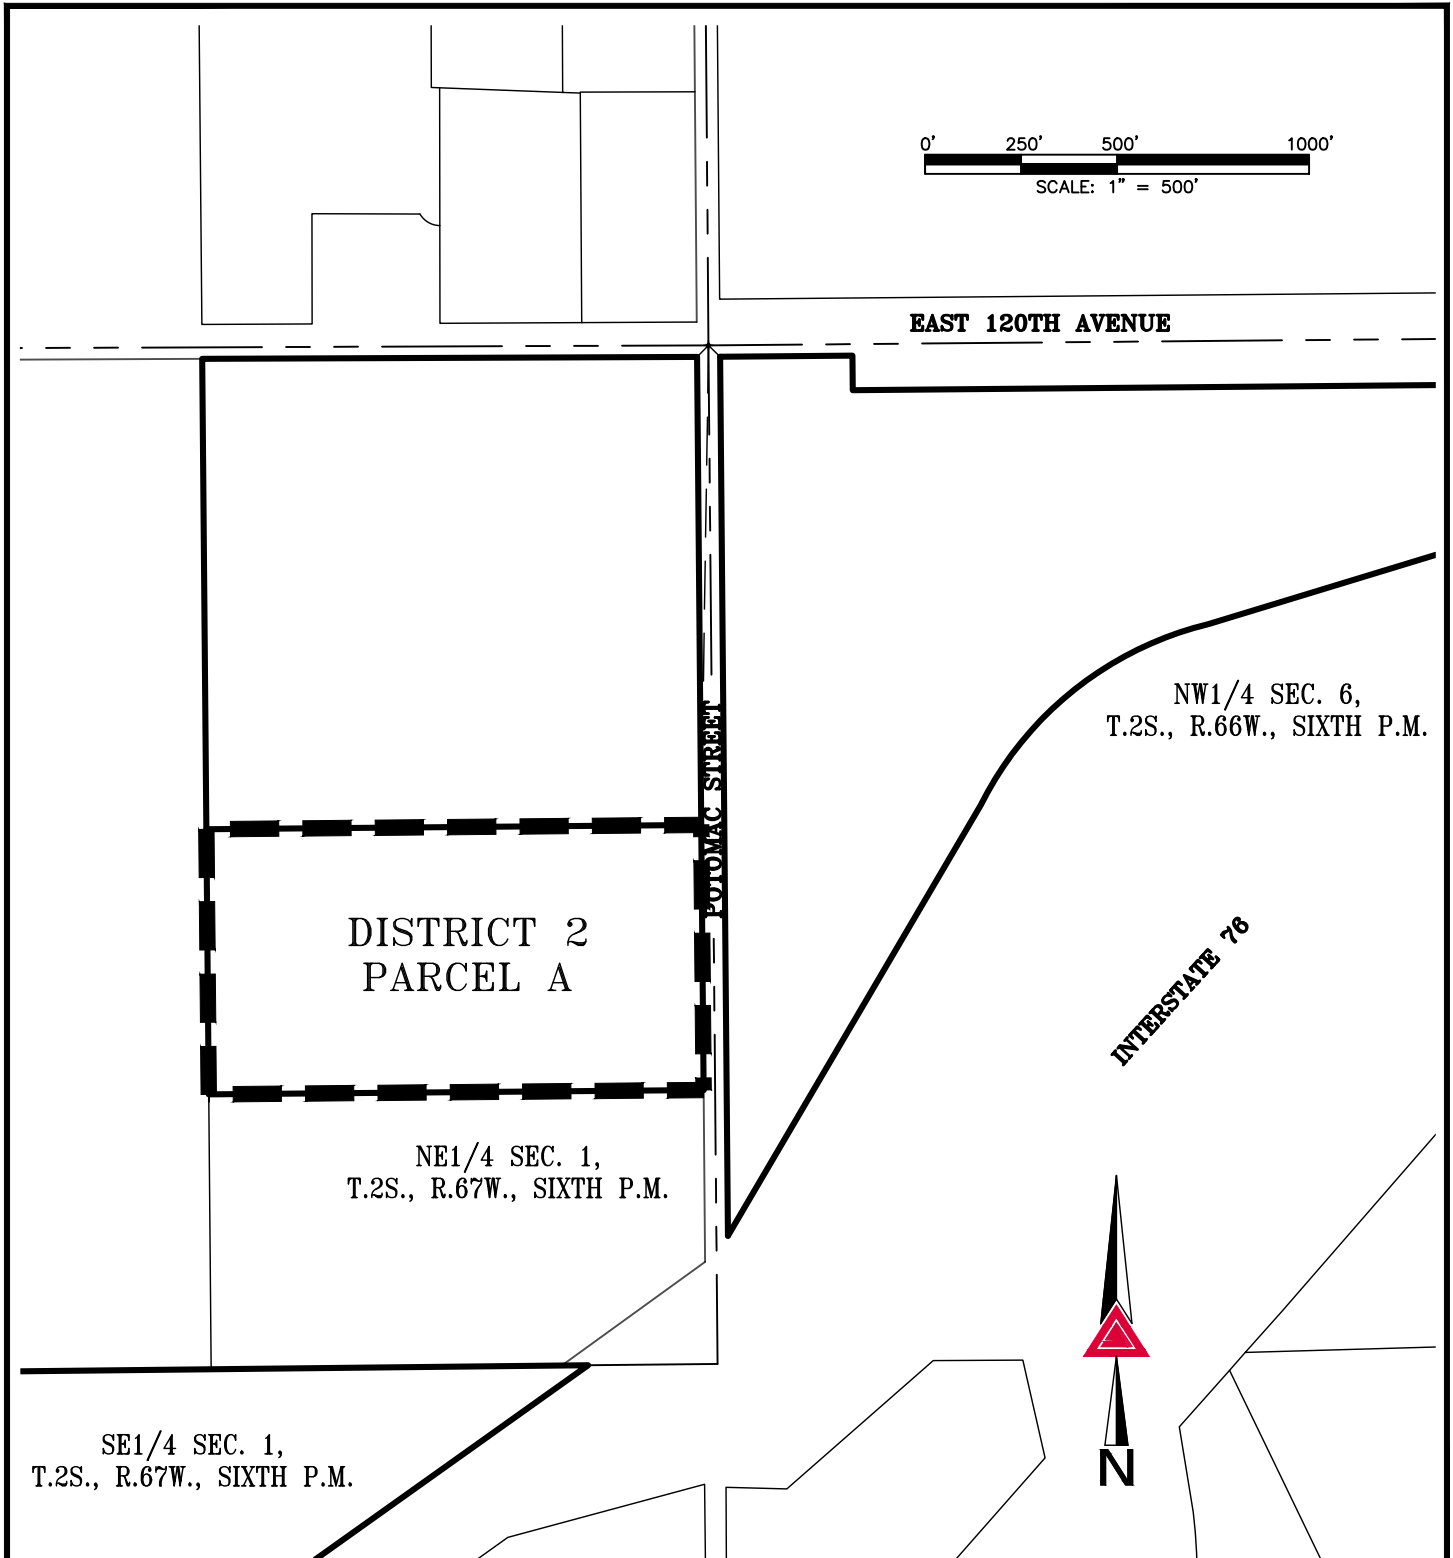

NOTE: THIS DRAWING DOES NOT REPRESENT A MONUMENTED LAND SURVEY AND IS ONLY INTENDED TO DEPICT THE ATTACHED LEGAL DESCRIPTION.

PATH: Q:\DWG\EXHIBITS\  
 Southgate MDA BNDY.DWG  
 DWG: JEL CHK:  
 DATE: 4/13/2020  
 SCALE: 1" = 500'

**AZTEC**  
 CONSULTANTS, INC.

300 East Mineral Ave,  
 Suite 1  
 Littleton, Colorado 80122  
 Phone: (303)713-1898  
 Fax: (303)713-1897  
[www.aztecconsultants.com](http://www.aztecconsultants.com)

**DISTRICT BOUNDARY MAP**  
 DISTRICT 2 – PARCEL A  
 BRIGHTON, COLORADO  
 JOB NUMBER 54820-10 2 OF 2 SHEETS